


LEFT ELEVATION
SCALE: 1/8" = 1'0"




9'0" FINISHED CEILING HEIGHT ON FIRST FLOOR
 8'0" WINDOW HEADERS HEIGHT ON FIRST FLOOR
 8'0" WINDOW HEADERS HEIGHT ON SECOND FLOOR
 CANTILEVER ALL ROOF TRUSSES

FRONT ELEVATION
SCALE: 1/4" = 1'0"

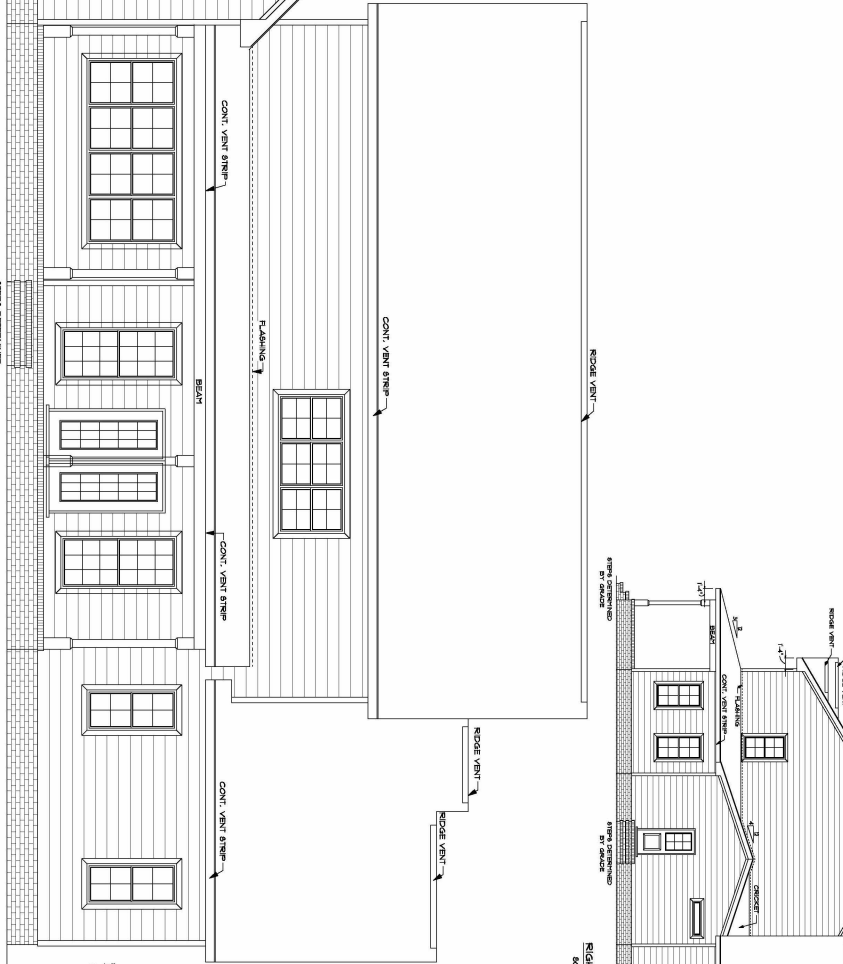


RIGHT ELEVATION
SCALE: 1/8" = 1'0"

ATTIC VENTILATION - 495T 6/F / 300 = 16.5 6/F REQUIRED

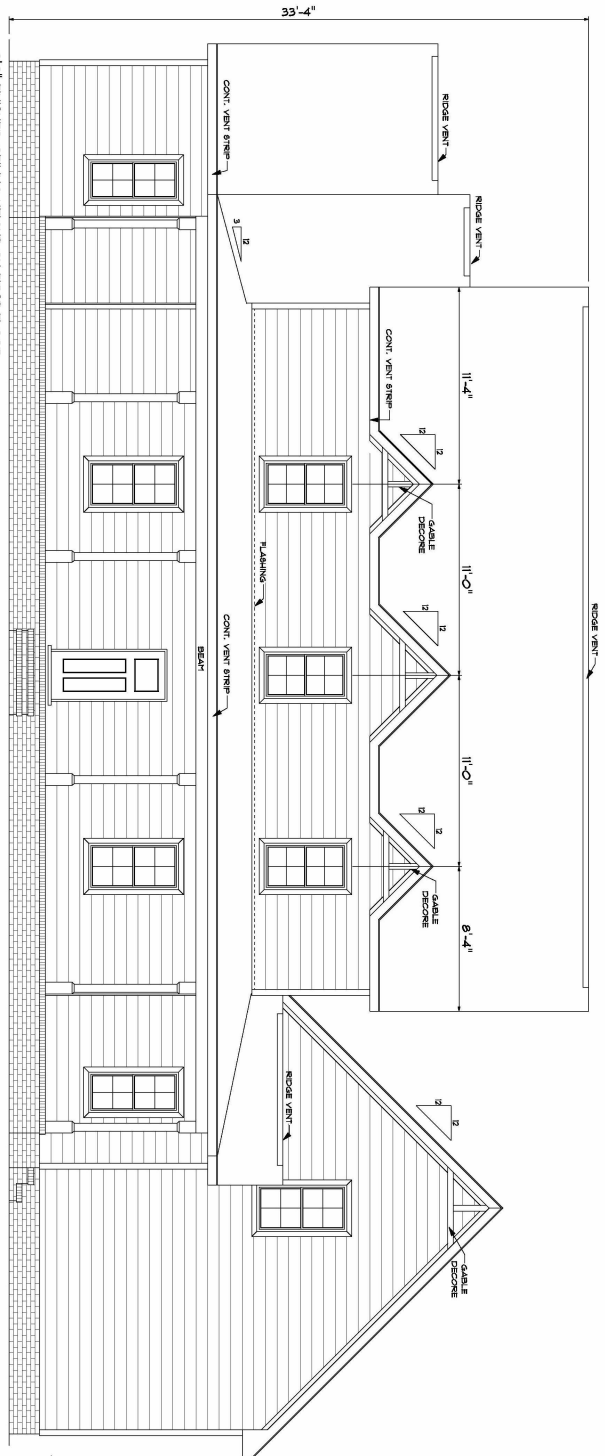

REAR ELEVATION
SCALE: 1/4" = 1'0"

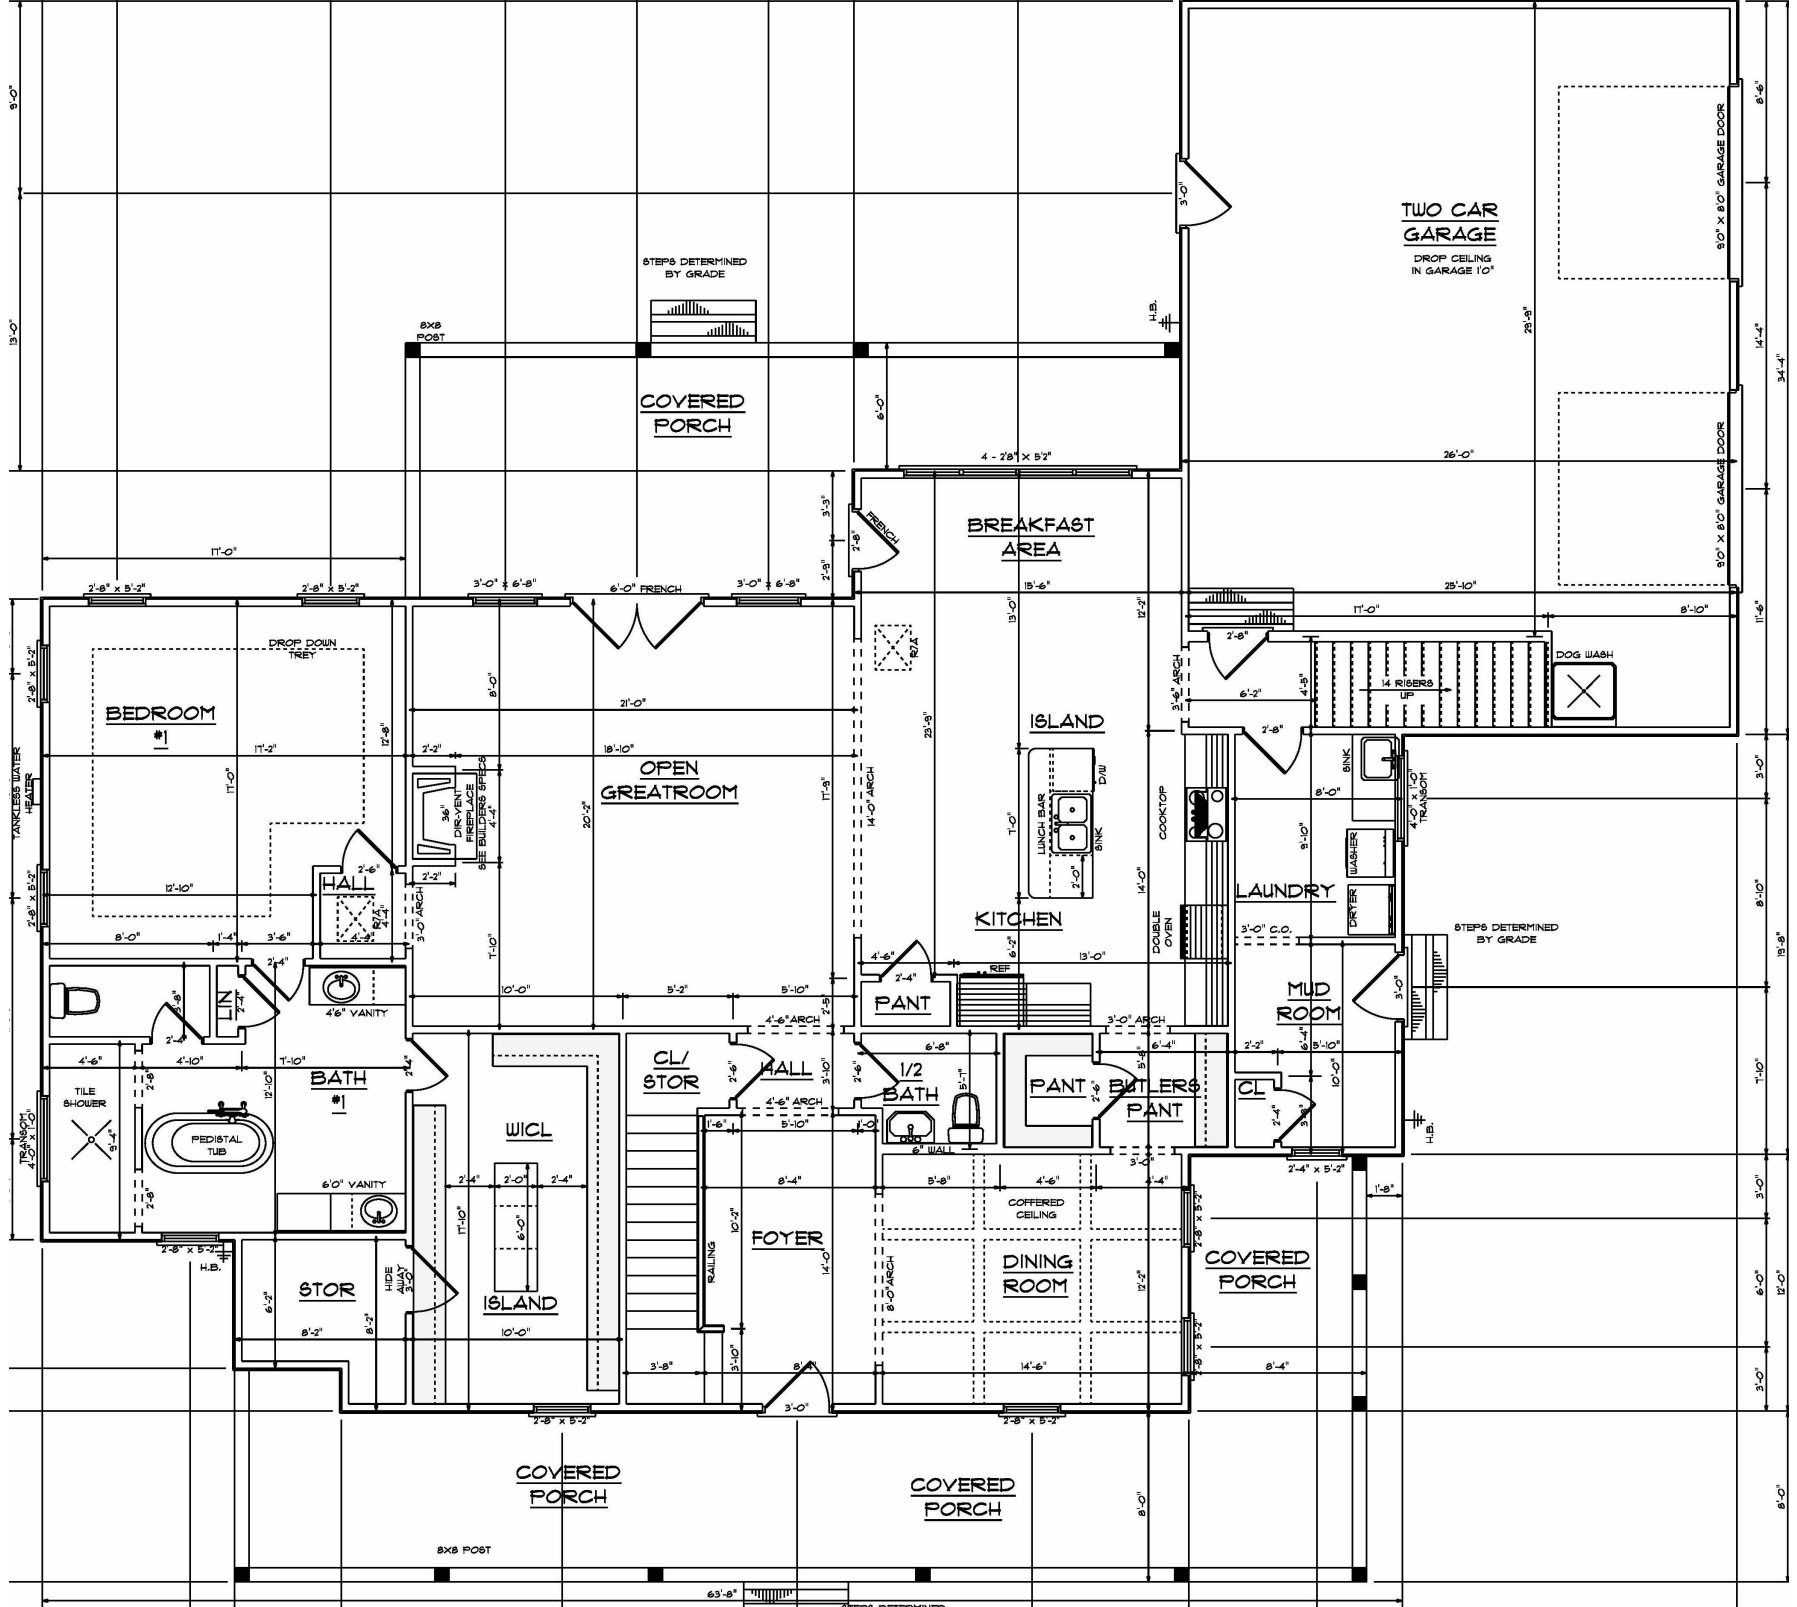

TWO CAR GARAGE
DROP CEILING IN GARAGE 10'

COVERED PORCH

BREAKFAST AREA

BEDROOM

OPEN GREATROOM

ISLAND

KITCHEN

LAUNDRY

BATH

PANT

PANT

BUTLERS PANT

PANT

PANT

PANT

FOYER

DINING ROOM

COVERED PORCH

COVERED PORCH

COVERED PORCH

TANKLESS WATER HEATER

STEPS DETERMINED BY GRADE

STEPS DETERMINED BY GRADE

STEPS DETERMINED BY GRADE

